



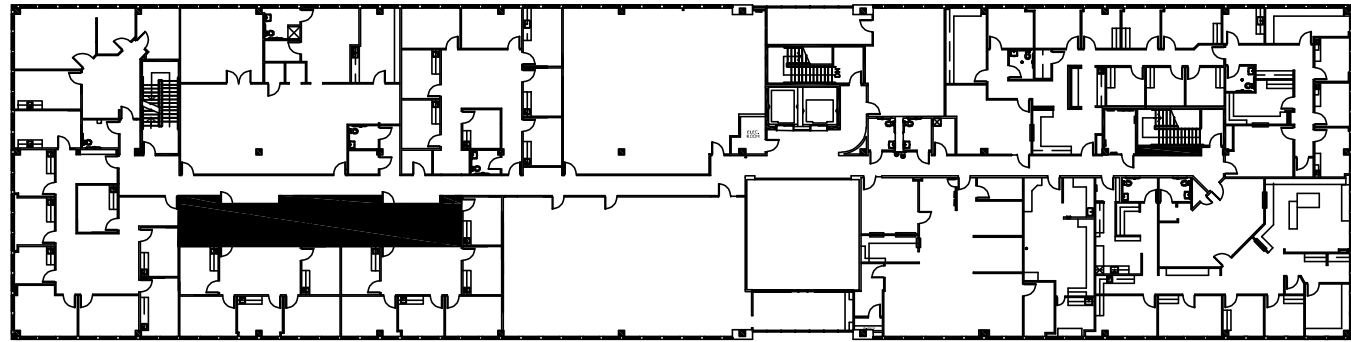

KEY PLAN

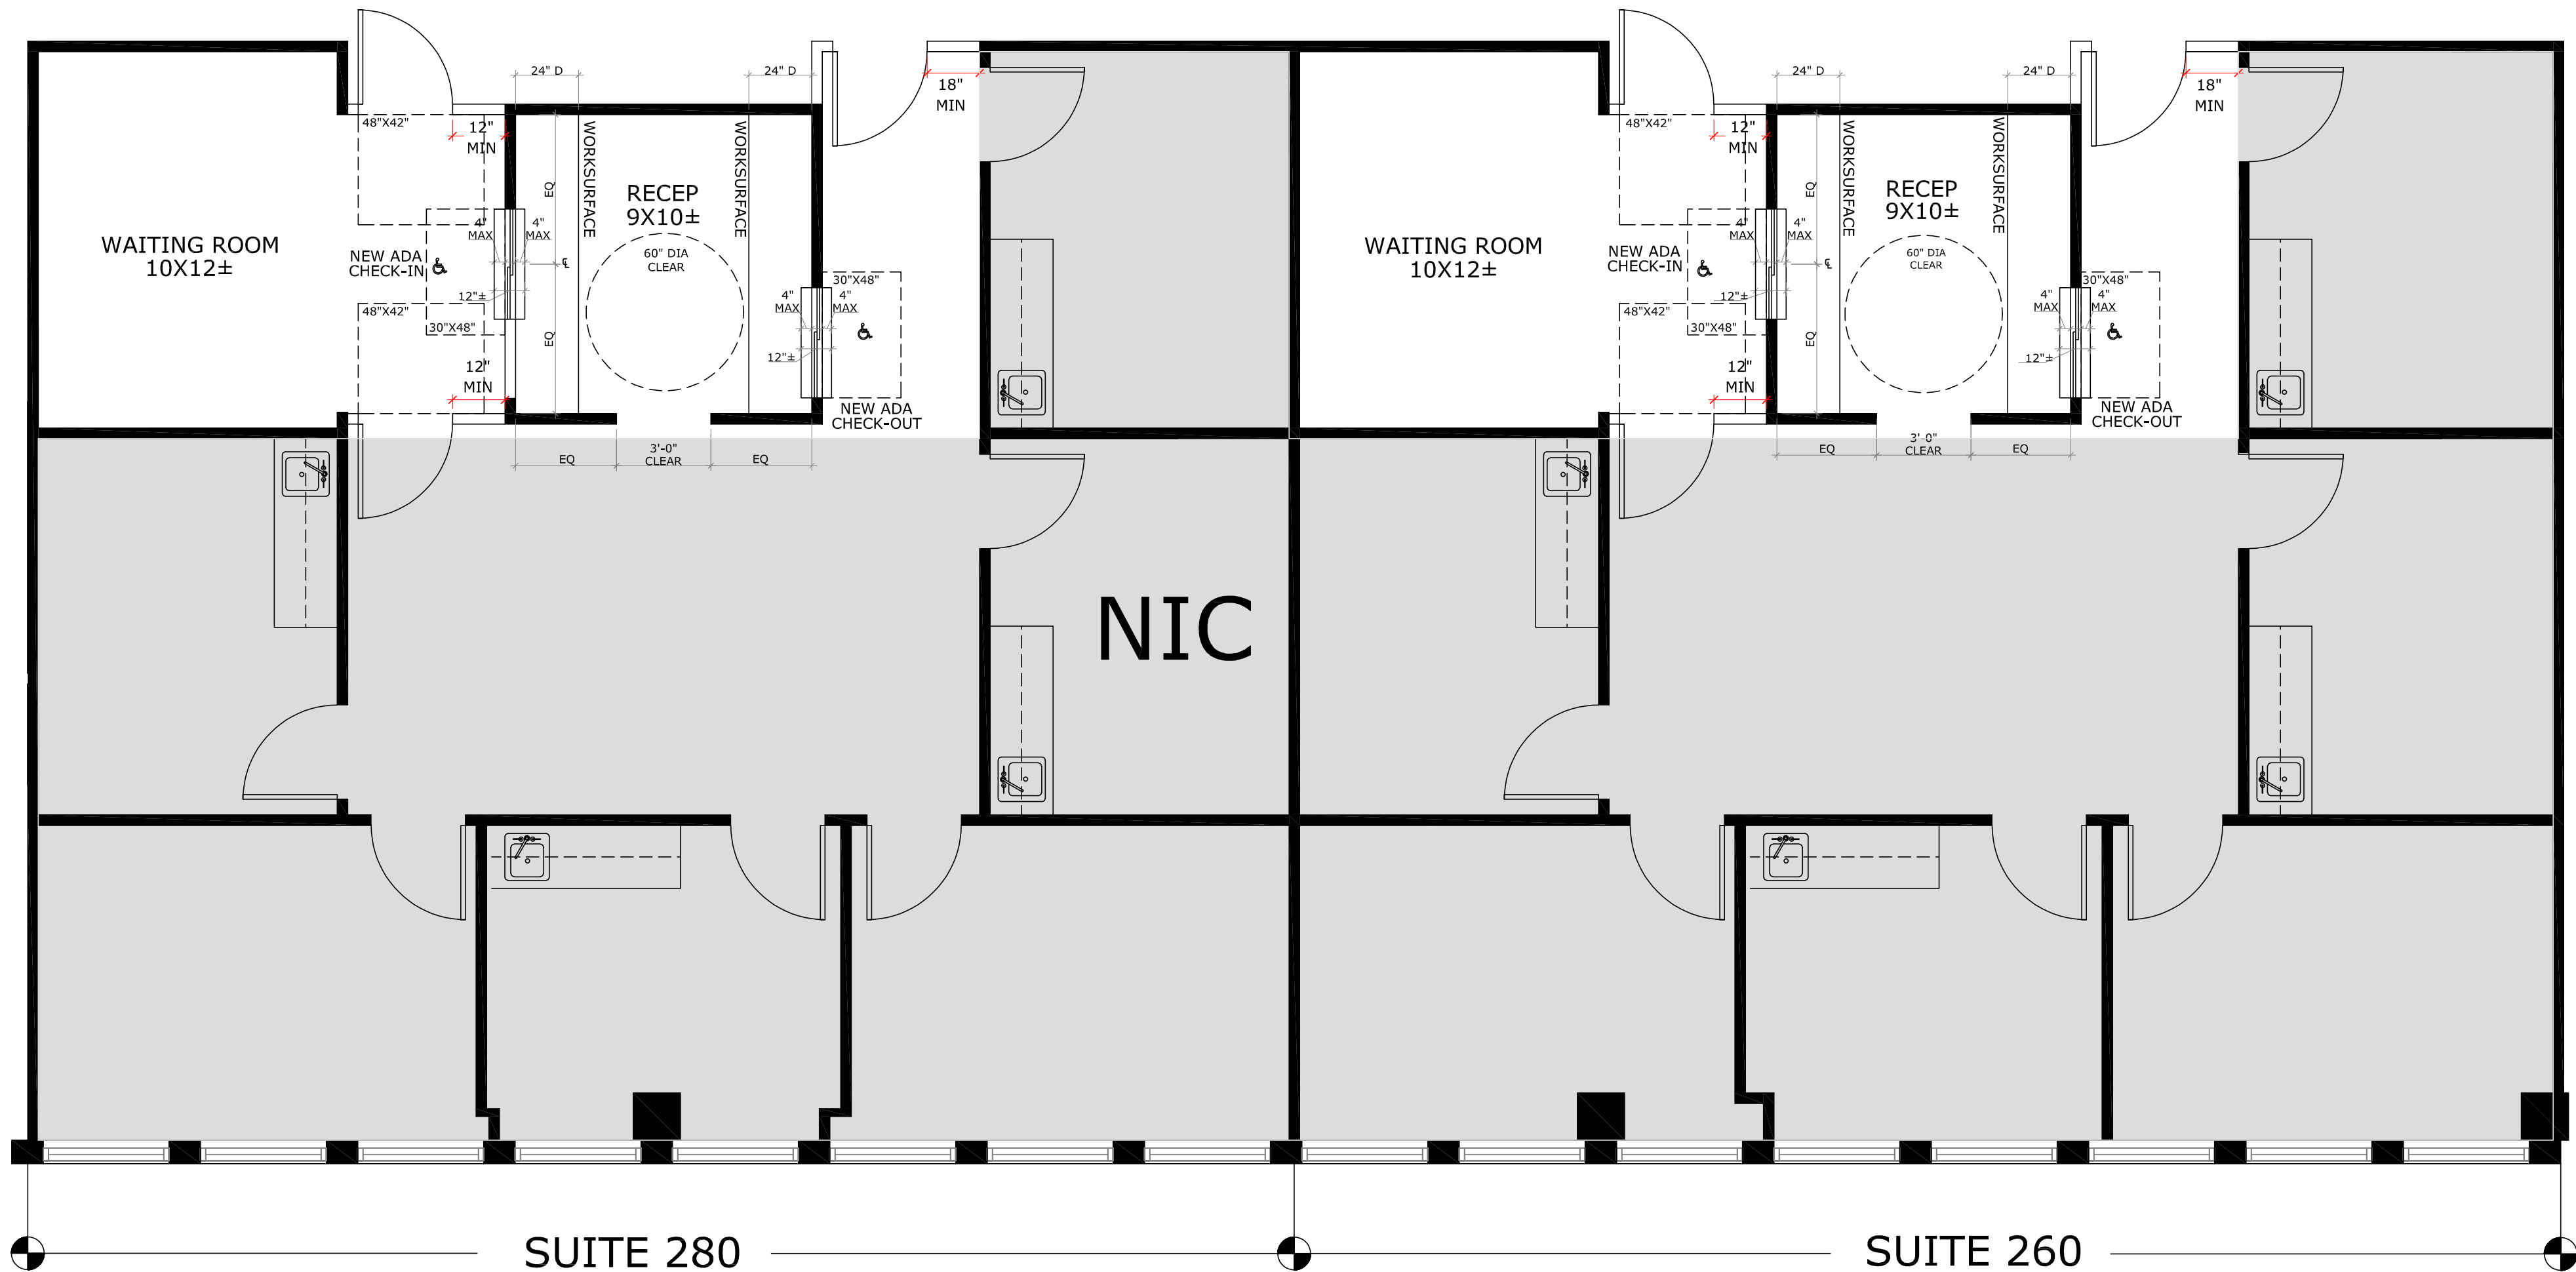

WALL LEGEND	
	EXISTING WALLS
	NEW WALLS

DESIGN NOTES:

NEW WINDOW WITH PLASTIC LAMINATE TRANSACTION TOP: PROVIDE (2) NEW 42" WIDE X 48" HIGH SLIDING FRAMED GLASS WINDOWS MOUNTED AT 34" MAX TO BOTTOM OF WINDOW. PROVIDE NEW 12" W TRANSACTION TOP TO BE MOUNTED AT 34" MAX TO TOP. WINDOW TO HAVE NEW TRACK SYSTEM, FINGER PULLS, AND BUMPERS. TRANSACTION TOP TO BE PLASTIC LAMINATE WITH SQUARE EDGE. EXACT SPECIFICATION: TBD.

NEW WORKSURFACE: PROVIDE NEW 24" D PLASTIC LAMINATE WORKSURFACE AT 30" AFF WITH SUPPORTS AS REQUIRED. EXACT PLASTIC LAMINATE SPECIFICATION: TBD. PROVIDE NEW 4" PLASTIC LAMINATE BACKSPLASH FOR A FINISHED LOOK.

SPACE PLAN: SUITE 260 & 280
SCALE: 1/4" = 1'-0" on 18" X 24" SHEET